



City of Needles California

CITY GOVERNMENT NOTICE IS HEREBY GIVEN THAT THE
CITY OF NEEDLES, CALIFORNIA

Invites sealed bids for Electrical line crew to work in the City of Needles as a “Dock Crew” to perform general high voltage electrical line work as assigned by the City of Needles electric line crew supervisor to construct the new Bush Sub Station.

The work to be performed will include but not limited to: back yard pole change out on 12kV primary lines, construct new 69kV to 12kV electrical substation, construct new 69kV wood pole transmission line with energized 12kV under build.

The bid is for the cost of a “Time and Equipment” for a full 4 person line crew with line truck, bucket truck and all standard line tools.

All line crew members and equipment operators must be certified in the State of California and hold all current safety and training requirements of Cal OSHA for high voltage live line work.

This project will start approximately December 2016 and initially will begin the construction of the Bush Substation which should last for least 30 days and will move on to the Rebuild project for the 69kV powerline with 12kV under build from Bush Sub to Ice Plant Rd Sub (Future) approximately 3 miles extending project time approximately 150 days or more.

Bids will be received at the Office of the City Clerk, 817 Third Street, Needles California 92363, until 3:30 p.m. local time on **Thursday, November 17th, 2016** at which time they will be publicly opened and read aloud. Each sealed bid shall be clearly marked on the outside of the envelope as follows: TIME & EQUIPMENT BID – BUSH STREET ELECTRICAL SUB-STATION.


Full Bidding Information is available in the Top Banner – RFP / Bidding Opportunity at www.cityofneedles.com

BUSH STREET ELECTRIC SUB STATION BUILD


Next to S Street Drainage Channel between Bush Street & Vine Street

Needles, California

August 2016

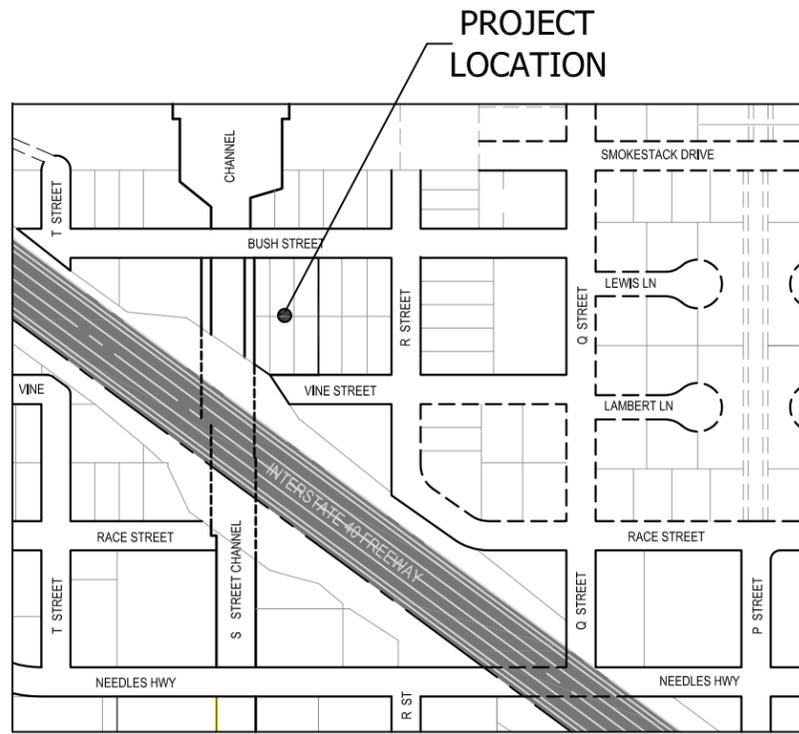

VICINITY MAP

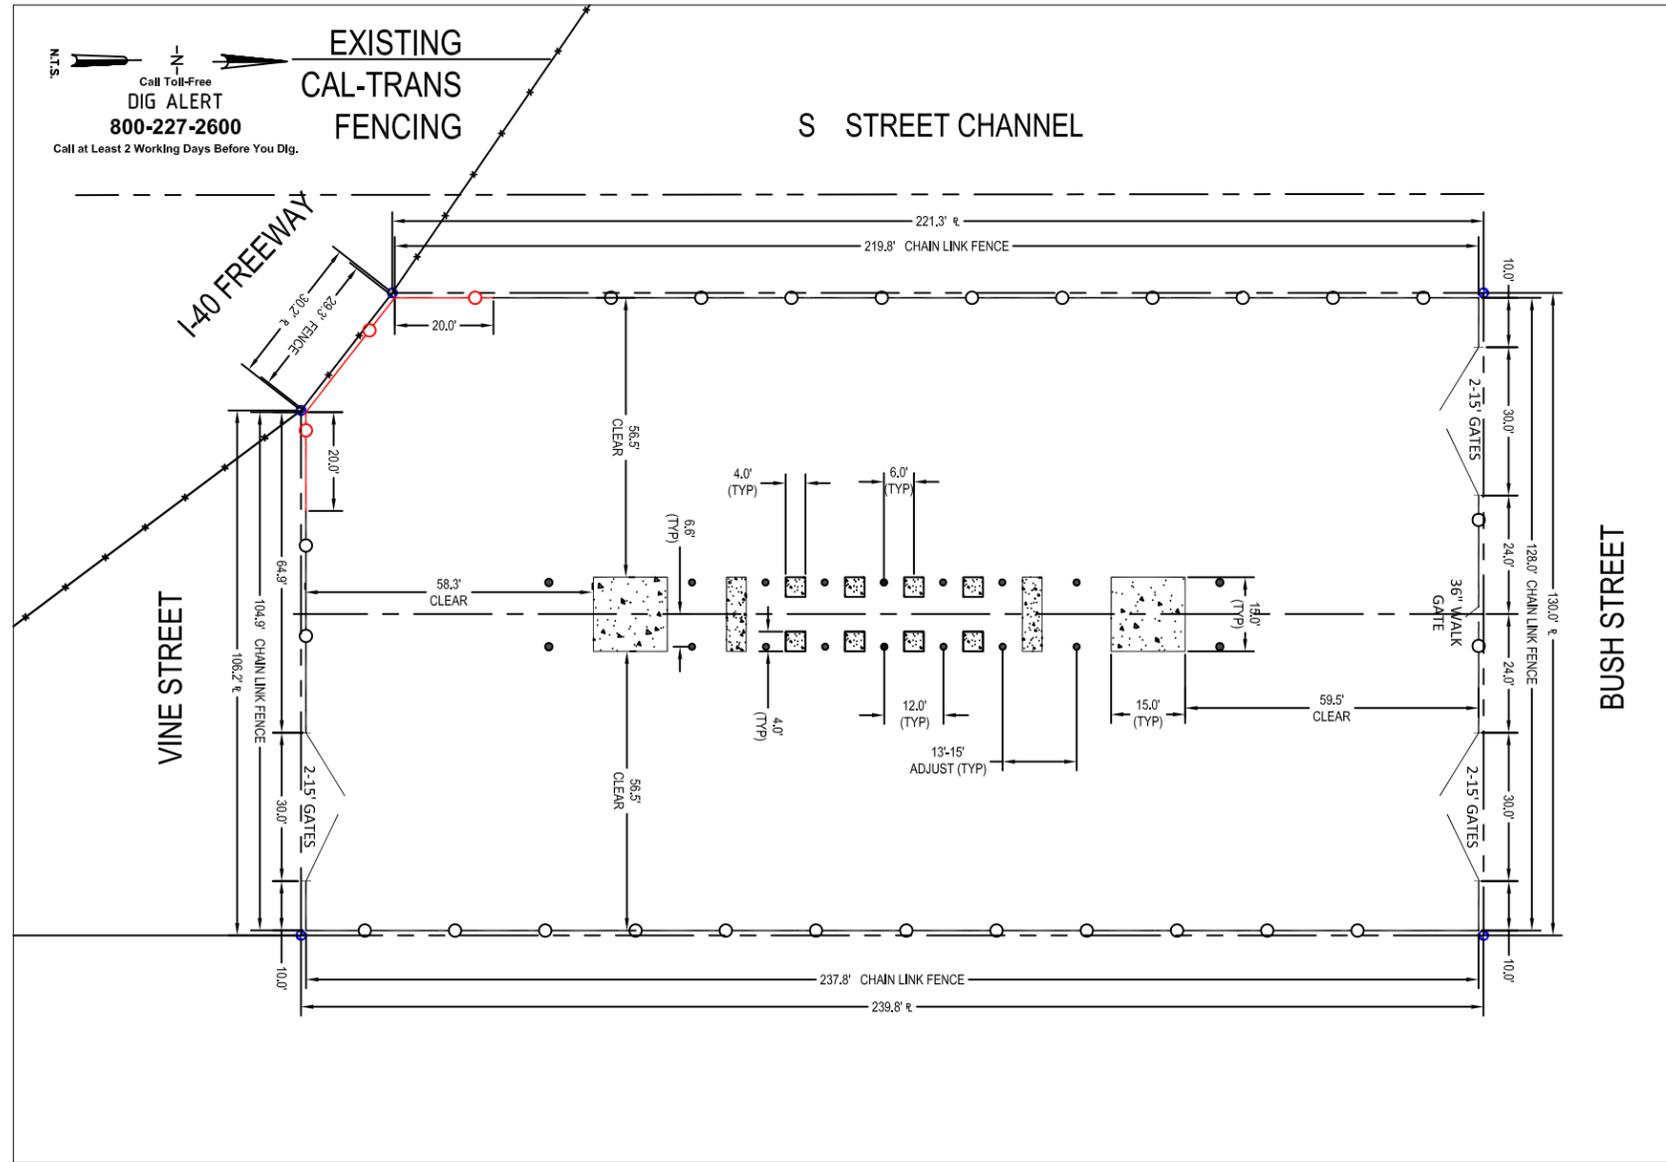

DESIGNED BY:	DRAWN BY:	CHECKED BY:	SCALE:	N.T.S.
J. Lindley	T. Elmore	J. Lindley		


CITY OF NEEDLES ENGINEERING
 817 Third Street
 Needles, CA 92363
 Tel: 760.326.5740
 Fax: 760.326.5008



NEW BUSH SUB STATION 2016
 NEEDLES, CALIFORNIA
SITE PLAN

SHEET No.
1
 OF
2

U:\ENGINEERING PROJECTS\BUSH SUB STATION - PHASE 1\bush sub drawing.dwg, NEW BUSH SUB STATION - EQUIPMENT 2, 9/27/2016 8:26:13 AM, Drawn by: Tammy Ellmore

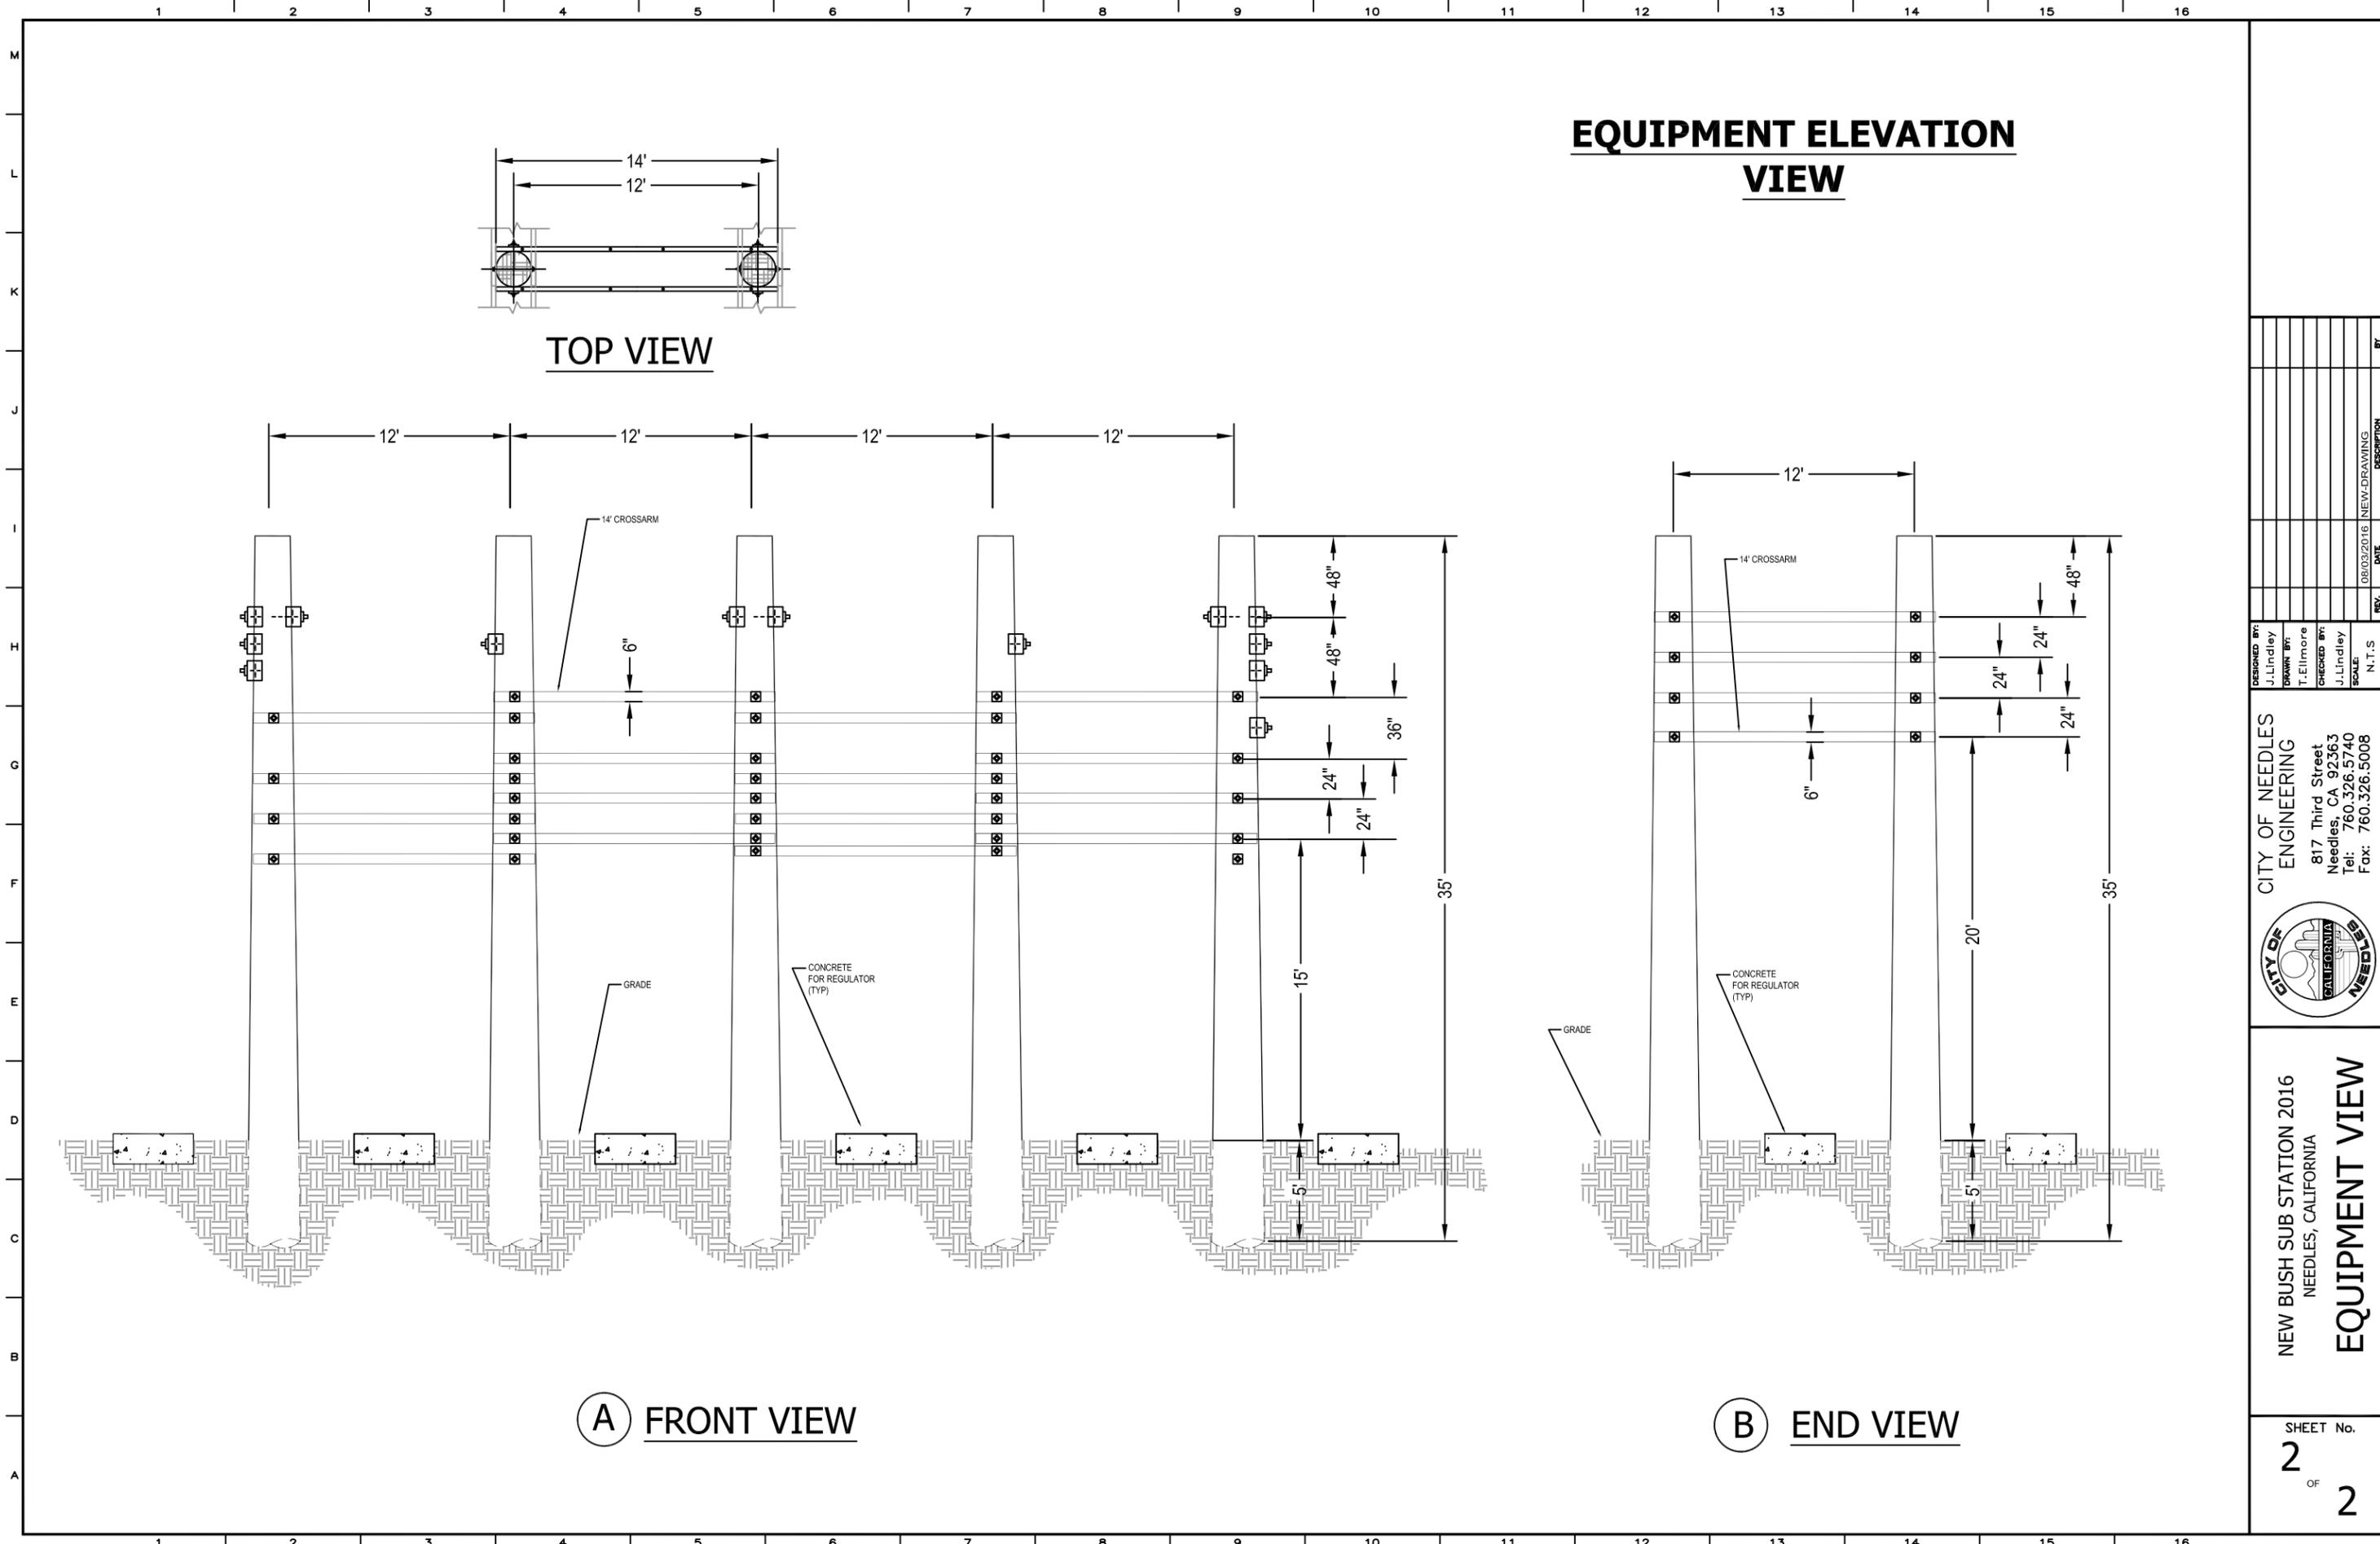

EQUIPMENT ELEVATION VIEW

TOP VIEW

(A) FRONT VIEW

(B) END VIEW

DESIGNED BY: J.Lindley	DRAWN BY: T.Ellmore	CHECKED BY: J.Lindley	SCALE: N.T.S
CITY OF NEEDLES ENGINEERING			817 Third Street Needles, CA 92363 Tel: 760.326.5740 Fax: 760.326.5008
			

NEW BUSH SUB STATION 2016
NEEDLES, CALIFORNIA

EQUIPMENT VIEW

SHEET No.
2
OF
2

REV.	DATE	DESCRIPTION	BY
	08/03/2016	NEW-DRAWING	

REQUEST FOR SEALED BIDS

City Government NOTICE IS HERBY GIVEN that the CITY OF NEEDLES
Invites sealed bids for: The Contract Labor & Equipment to build the Bush Street Electric Sub
Station.

Bid Award will be on the basis of the lowest responsive, responsible bid.

BID SCHEDULE

<u>Item</u>	<u>Qty.</u>	<u>Unit</u>	<u>Description</u>	<u>Bid Item Price</u>
1.	1	hourly wage	"Time and Equipment" for a full 4 person line crew with line truck, bucket truck and all standard line tools.	\$ _____

"This Bid Form and the matters contained therein are hereby submitted and signed under the penalty of perjury." This bid is All or Part. Vendor should include Spec Sheets when applicable.

A. Name of the Bidder: _____

BID SUBMITTED ON the _____ Day of _____ 20____

B. Is the bidder an: Corporation Partnership Individual

Title of the Person Authorized to sign: _____

Signature: _____

(If not the Individual, Attach Power of Attorney)

Business Address: _____

Phone: _____ FAX: _____

Email: _____

06 – NON COLLUSION DECLARATION

To be executed by Bidder

And Submitted with BID

Per Public Contract Code Section 7106

A NOTARY PUBLIC OR OTHER OFFICER COMPLETING THIS CERTIFICATE VERIFIES ONLY THE IDENTITY OF THIS INDIVIDUAL WHO SIGNED THE DOCUMENT, TO WHICH THIS CERTIFICATE IS ATTACHED, AND NOT THE TRUTHFULNESS, ACCURACY, OR VALIDITY OF THAT DOCUMENT.

State _____
County _____

The undersigned declares:

I am the _____ of _____, the party making the foregoing bid.

The bid is not made in the interest of, or on behalf of, any undisclosed person, partnership, company, association, organization, or corporation. The bid is genuine and not collusive or sham. The bidder has not directly or indirectly induced or solicited any other bidder to put in a false or sham bid. The bidder has not directly or indirectly colluded, conspired, connived, or agreed with any bidder or anyone else to put in a sham bid, or to refrain from bidding. The bidder has not in any manner, directly or indirectly, sought by agreement, communication, or conference with anyone to fix the bid price of the bidder or any other bidder, or to fix any overhead, profit, or cost element of the bid price, or of that of any other bidder. All statements contained in the bid are true. The bidder has not, directly or indirectly, submitted his or her bid price or any breakdown thereof, or the contents thereof, or divulged information or data relative thereto, to any corporation, partnership, company, association, organization, bid depository, or to any member or agent thereof, to effectuate a collusive or sham bid, and has not paid, and will not pay, any person or entity for such purpose.

Any person executing this declaration on behalf of a bidder that is a corporation, partnership, joint venture, limited liability company, limited liability partnership, or any other entity, hereby represents that he or she has full power to execute, and does execute, this declaration on behalf of the bidder.

I declare under penalty of perjury under the laws of the State of California that the foregoing is true and correct and that this declaration is executed on _____ [date], at _____ [city / state]

BY: _____
Name: _____

ATTACH NOTARY ACKNOWLEDGMENT

04 – REFERENCE INFORMATION

The following information should contain persons or entities familiar with the Bidder's Work:

1. Name of Agency: _____
Agency Address and Telephone: _____
Contact Person: _____
Type of Construction Project: _____
Contract Amount: _____

2. Name of Agency: _____
Agency Address and Telephone: _____
Contact Person: _____
Type of Construction Project: _____
Contract Amount: _____

3. Name of Agency: _____
Agency Address and Telephone: _____
Contact Person: _____
Type of Construction Project: _____
Contract Amount: _____

I certify and declare under penalty of perjury under the laws of the State of California that the foregoing is true and correct. Executed this _____ day of _____, 20____, in the _____
day month year

City of _____, County of _____

Signature

Date